


* DRAWING PRODUCED FOR CRAIG WALKER MARKETING PURPOSES ONLY. ENSURE TO CONFIRM ALL MEASUREMENTS *

"BREEZE"- View in Main Yard

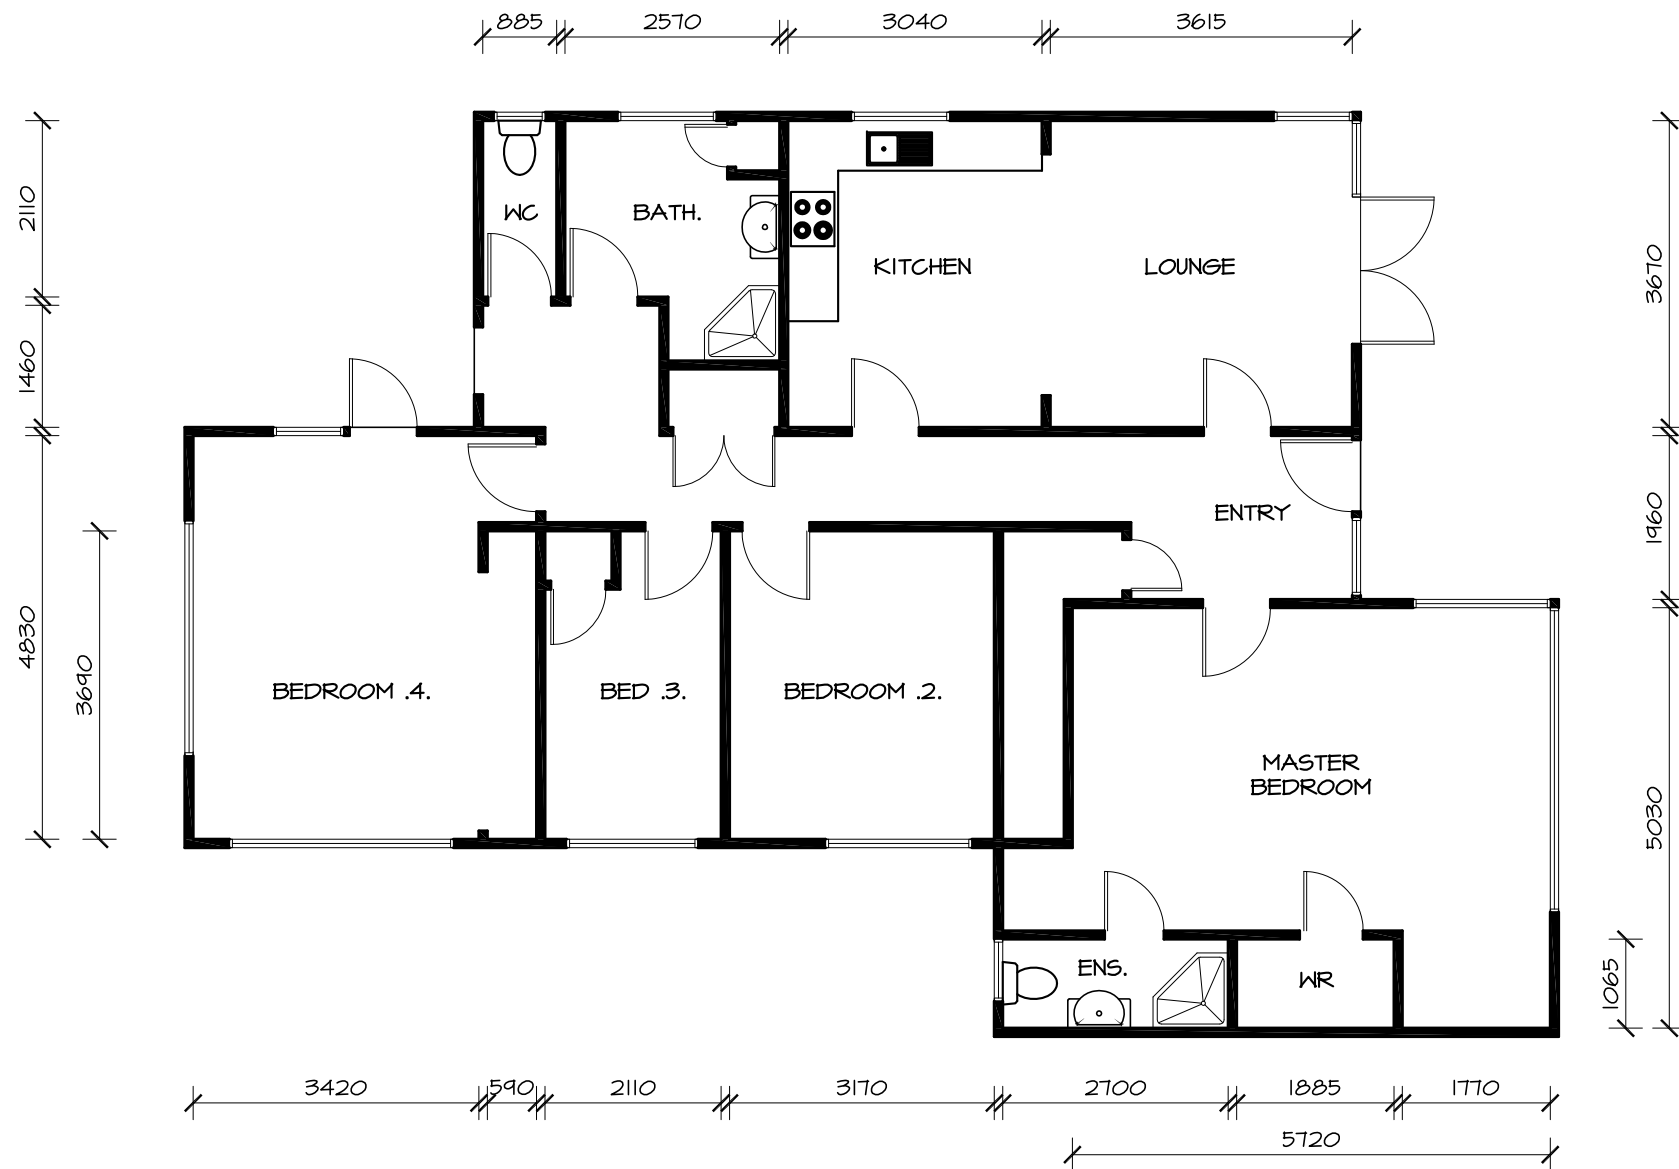

**\$80,000.00 PLUS GST
(\$92,000.00 INC.) RESITED**

FOR SALE



Craig Walker
Building Removals Ltd

EXISTING FLOOR PLAN
SCALE 1:100 @ A3

FLOOR AREA
133m² APPROX.

STOCK NO: CW587
CONTRACT NO: 18-022