


* DRAWING PRODUCED FOR CRAIG WALKER MARKETING PURPOSES ONLY. ENSURE TO CONFIRM ALL MEASUREMENTS *

"FREEMAN"- View In Main Yard

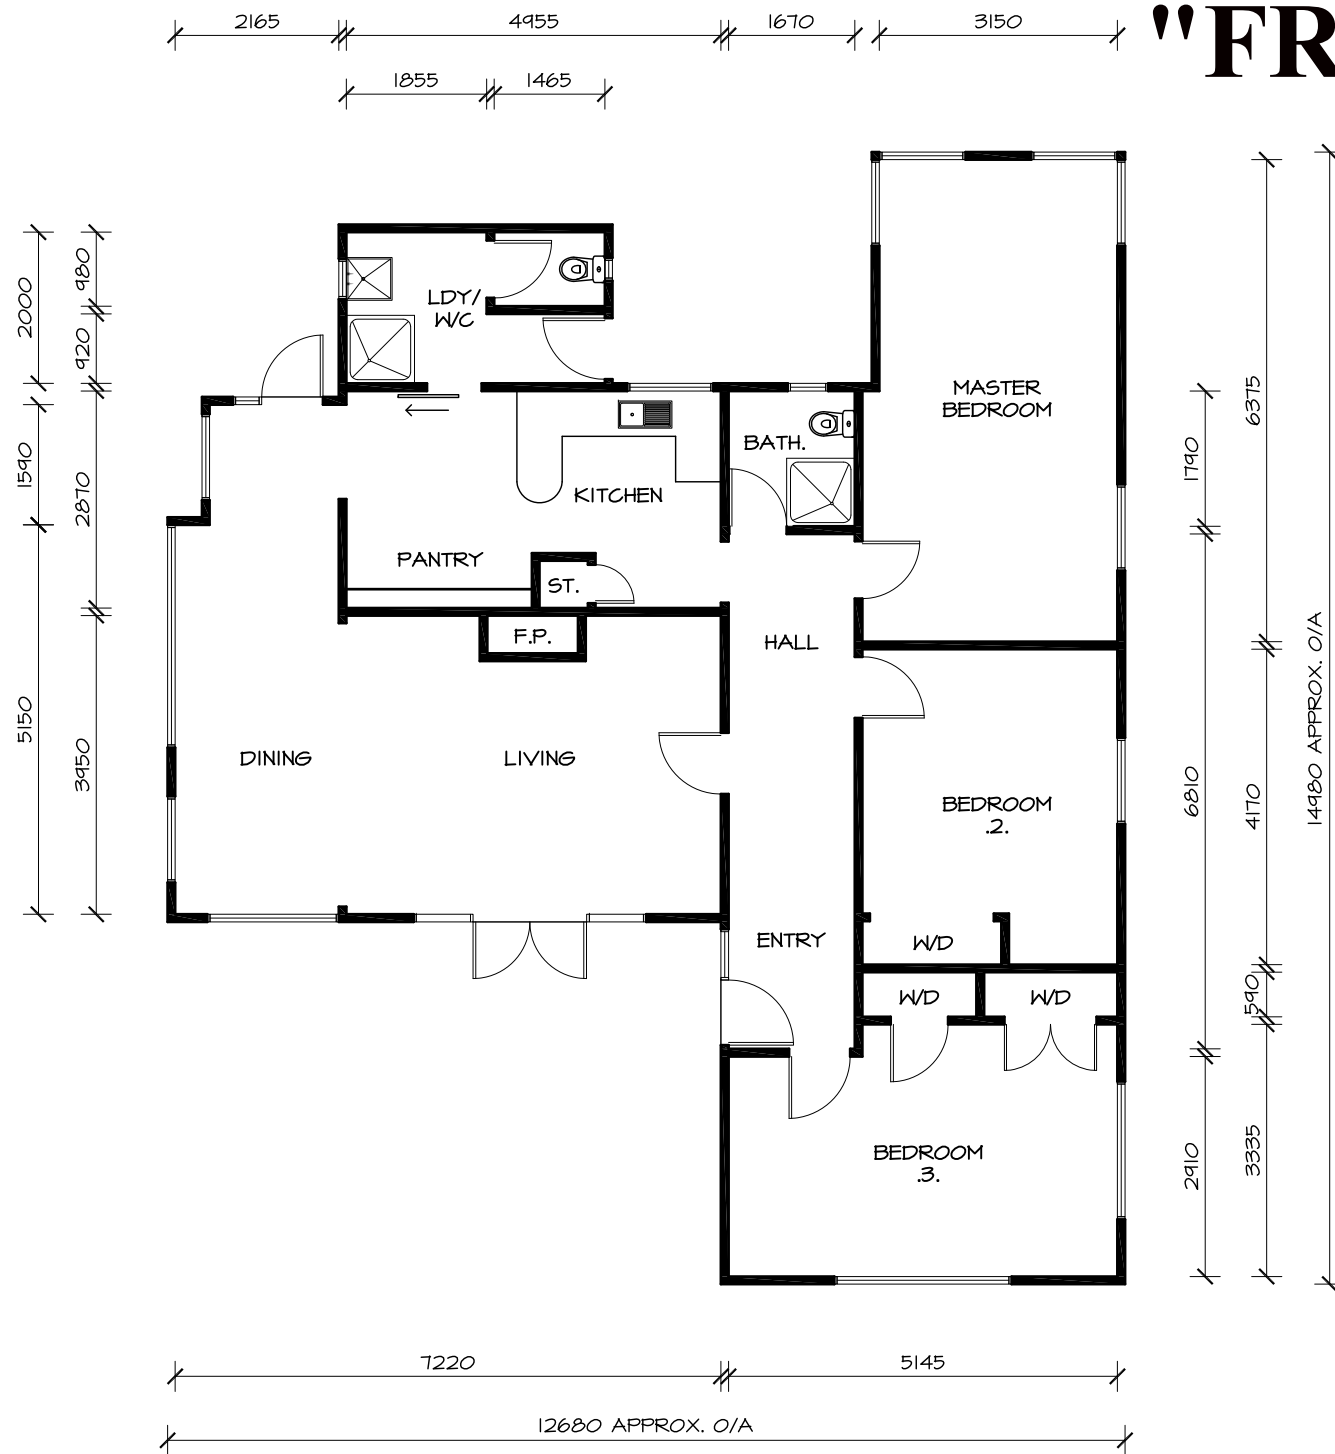

**\$85,000.00 PLUS GST
(\$97,750.00 INC.) RESITED**

FOR SALE



EXISTING FLOOR PLAN
SCALE 1:100 @ A3

FLOOR AREA
132.5m²
APPROX.

Craig Walker
Building Removals Ltd

STOCK NO: CW637
CONTRACT NO: 18-093