


\* DRAWING PRODUCED FOR CWBR MARKETING PURPOSES ONLY. ENSURE TO CONFIRM ALL MEASUREMENTS PRIOR TO USE \*

# "Tanner"

## View By Appointment

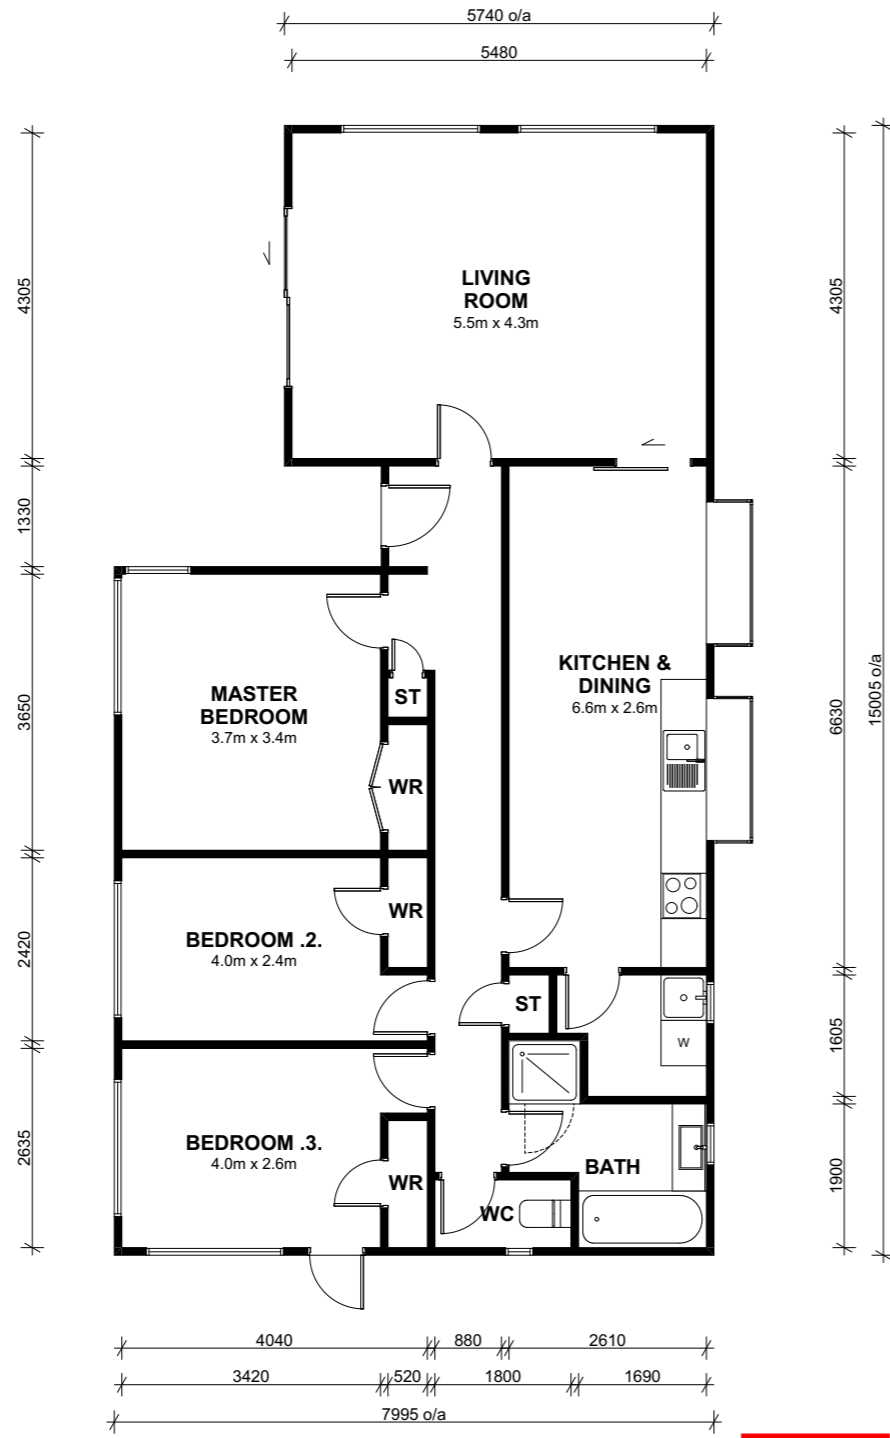

**\$99,000.00 PLUS GST  
(\$113,850.00 INC)**

# FOR SALE

FLOOR AREA  
103.6m<sup>2</sup> APPROX.

EXISTING FLOOR PLAN  
SCALE 1:100 @ A3



0800 22 77 45

STOCK NO:	CW794
CONTRACT NO:	21382