


\* DRAWING PRODUCED FOR CWBR MARKETING PURPOSES ONLY. ENSURE TO CONFIRM ALL MEASUREMENTS PRIOR TO USE \*

# "MARLIN"

## VIEW IN MAIN YARD

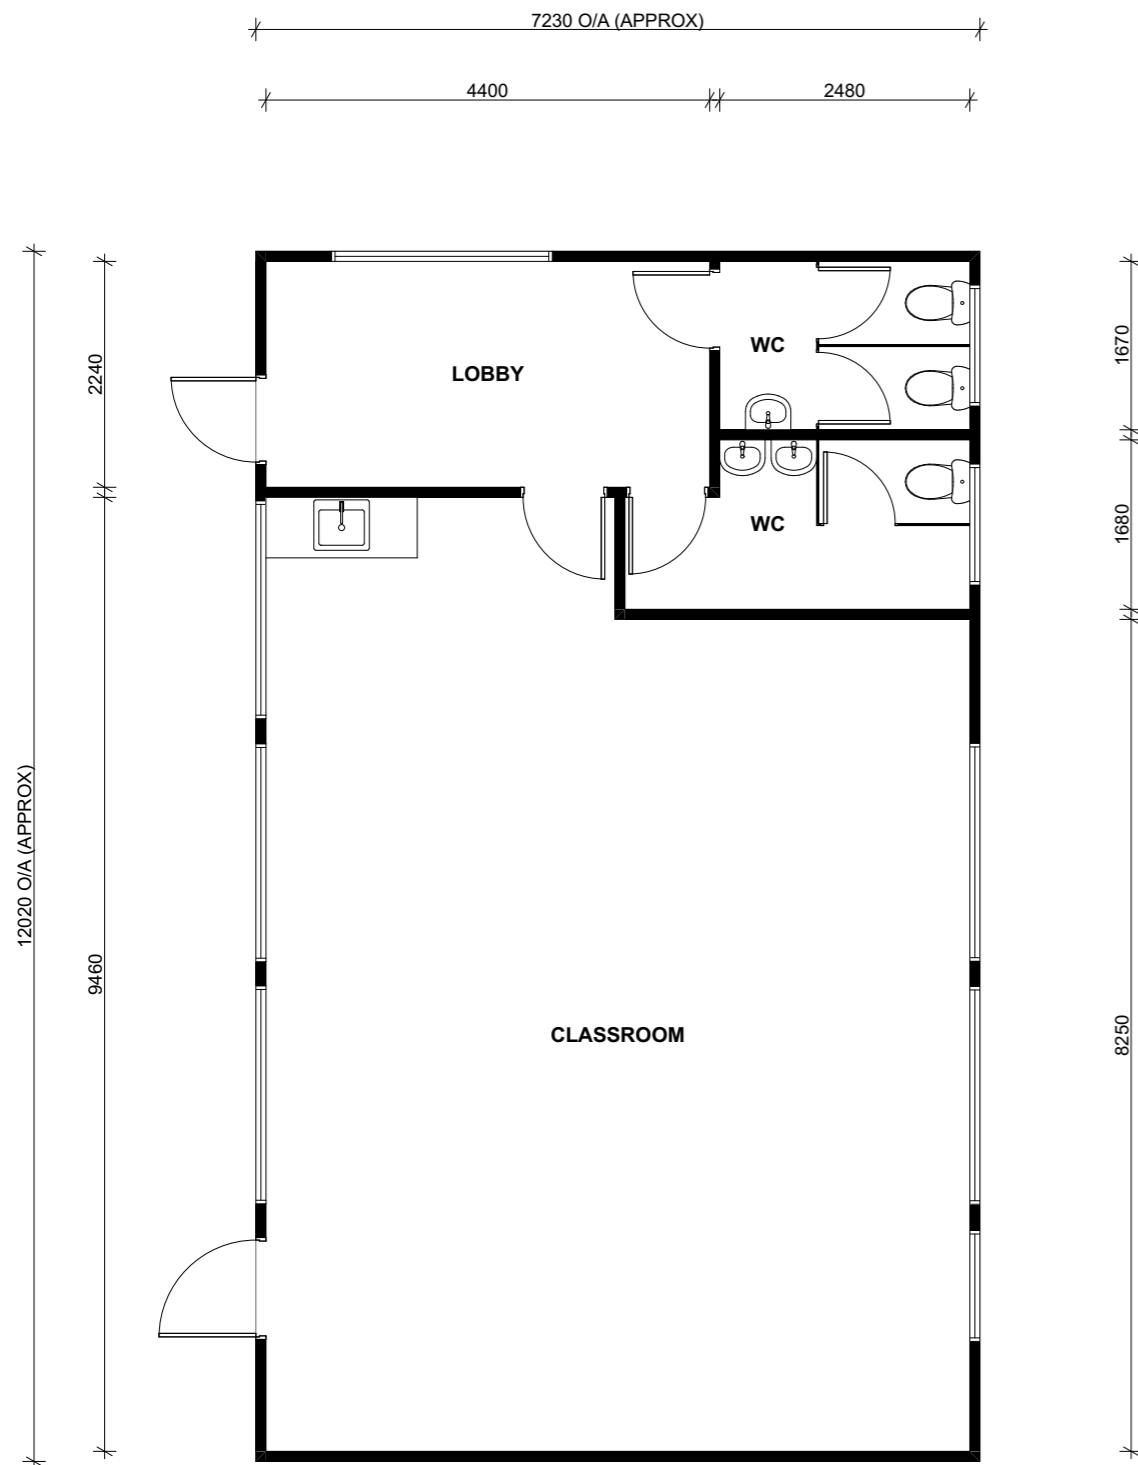

**\$110,000.00 PLUS GST  
(\$126,500.00 INC) RESITED**

FLOOR AREA  
86.2m<sup>2</sup> APPROX.

EXISTING FLOOR PLAN  
SCALE 1:75 @ A3

# FOR SALE



STOCK NO:	CW839
CONTRACT NO:	22242