


\* DRAWING PRODUCED FOR CWBR MARKETING PURPOSES ONLY. ENSURE TO CONFIRM ALL MEASUREMENTS PRIOR TO USE \*



# "RUEBEN"

## VIEW ON ORIGINAL SITE

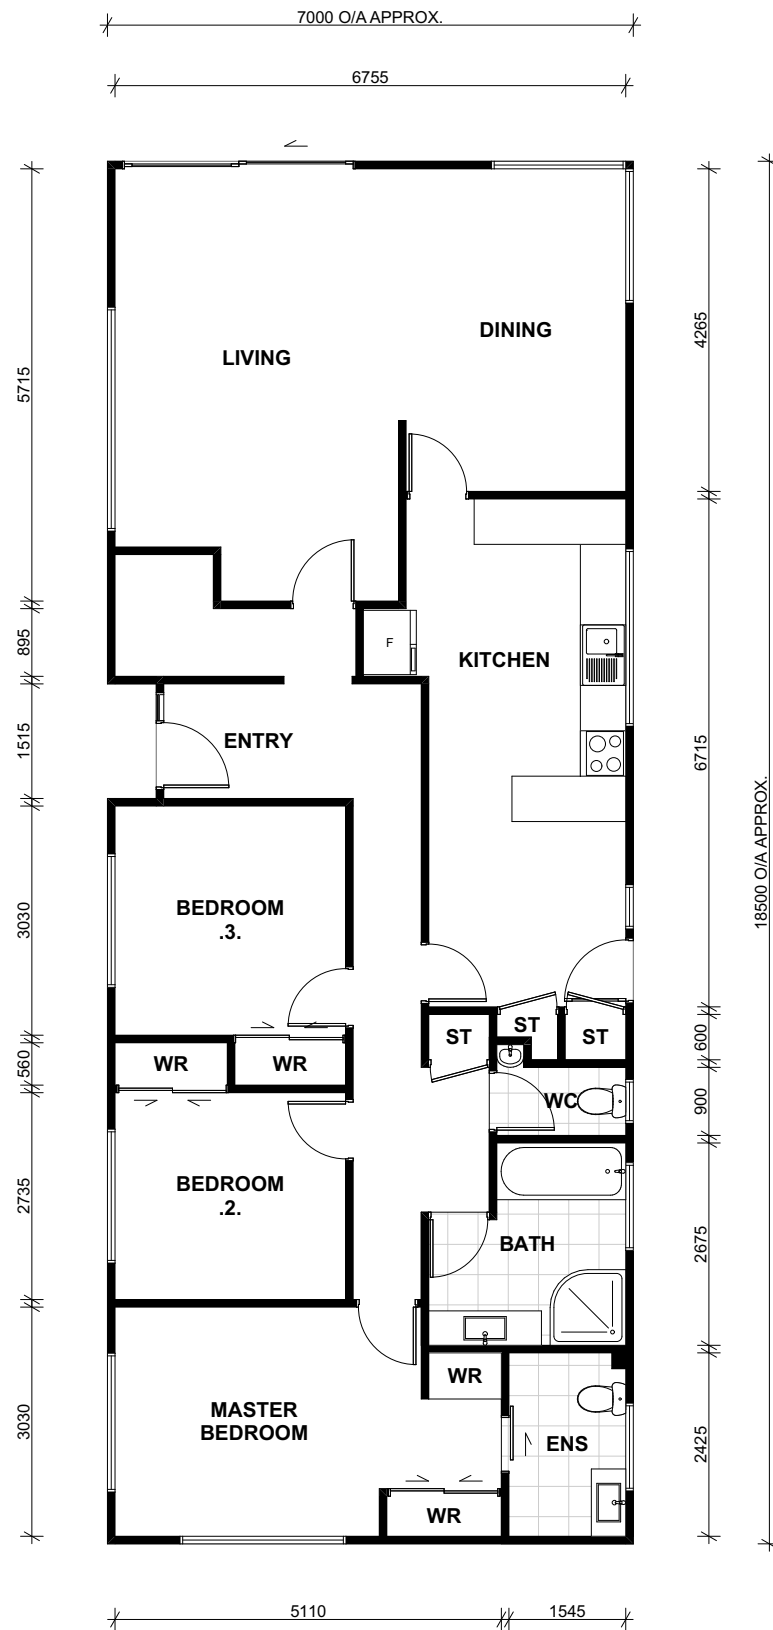

**\$148,000.00 PLUS GST  
(\$170,200.00 INC) RESITED**

FLOOR AREA  
128.5m<sup>2</sup> APPROX.

EXISTING FLOOR PLAN  
SCALE 1:100 @ A3

# FOR SALE

**archiology**  
ARCHITECTURE | DESIGN | DRAUGHTING

STOCK NO: CW853

CONTRACT NO: 23042

